


ELEVATION ON GRID 11B

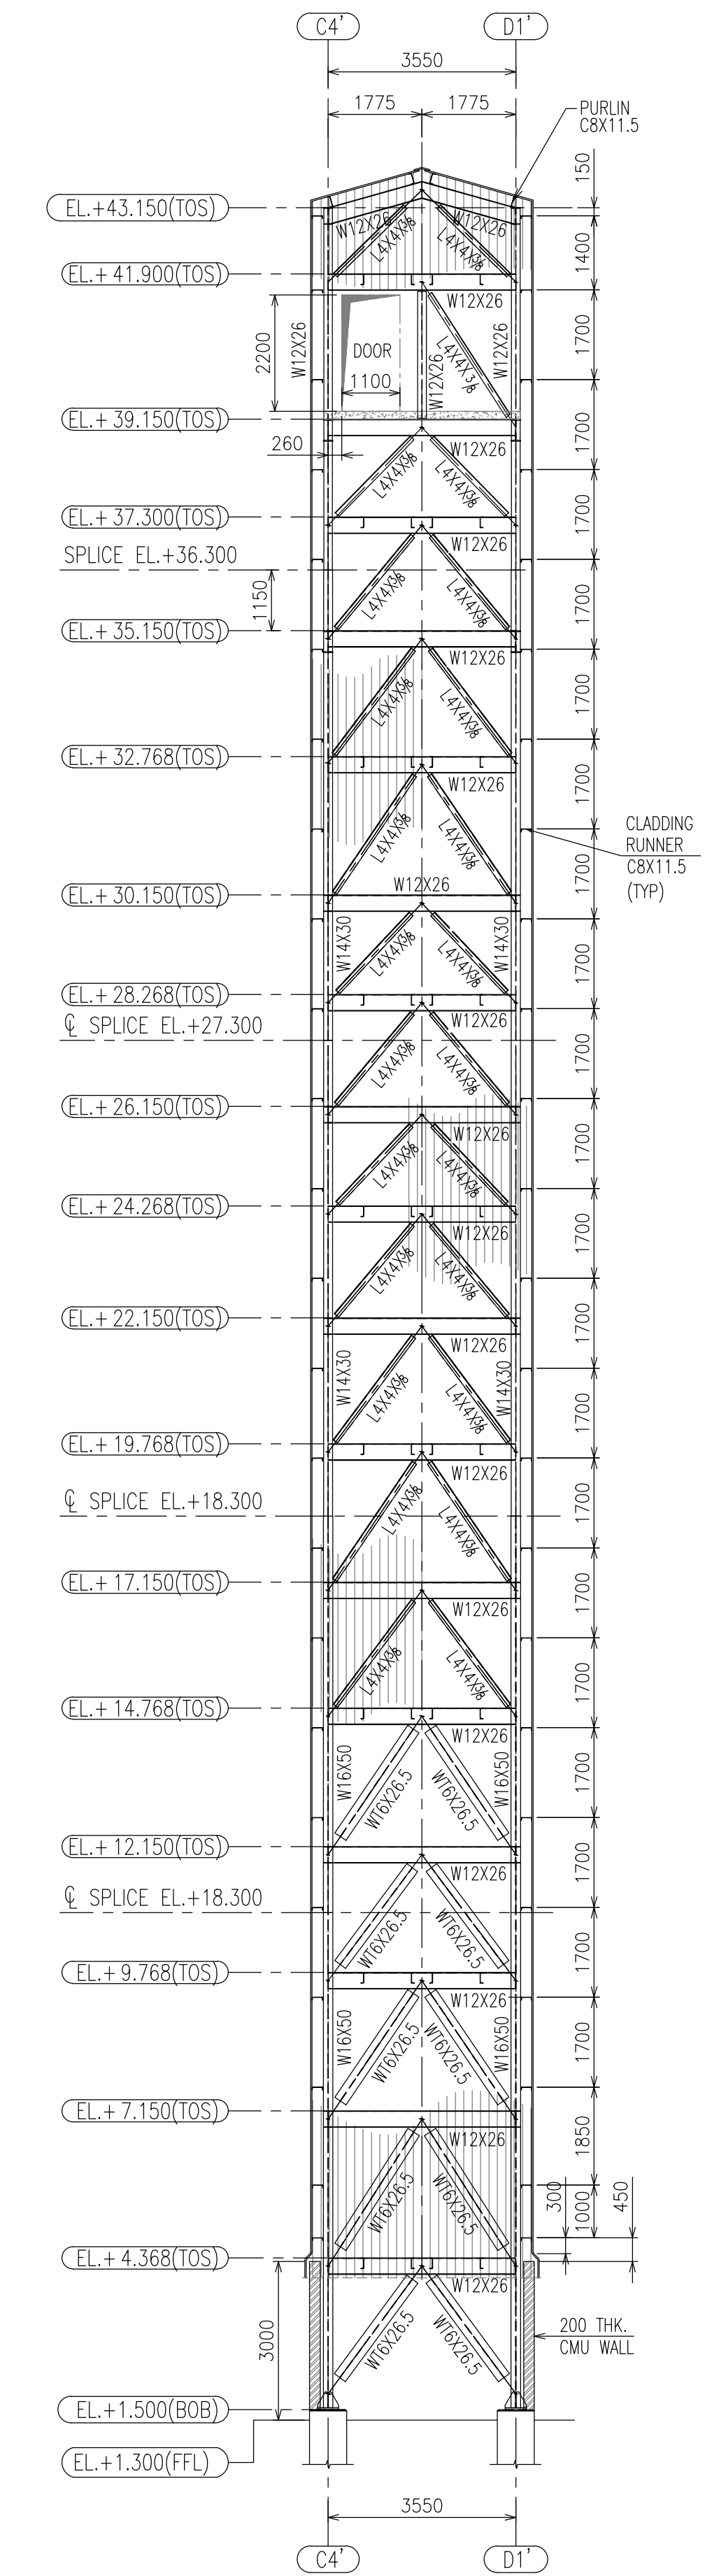

ELEVATION ON GRID 11C

GENERAL NOTES

1. ALL DIMENSIONS ARE IN MILLIMETRES AND LEVELS ARE IN METRES.

2. FOR GENERAL NOTES, MATERIALS SPECIFICATION AND LEGEND REFER DRAWING NO. J8371-4-23-009

03-08-15 01 REVISED AS PER CLIENT COMMENT APG AMA RAR

03-07-15 00 ISSUED FOR APPROVAL APG AMA RAR

DATE REV DESCRIPTION DRN CKD APP

CLIENT:

UNIVERSAL CHEMICAL COMPANY

**دار الرياض**  
**DAR AL RIYADH**  
MASDAR SYSTEMS & SOLUTIONS  
P.O. BOX 20753, AL KHOBAR 31952  
TEL: 8494-111 FAX: 849-3707 E-MAIL: masdar@daralriyadh.com

PROJECT TITLE:

SYNTHETIC DETERGENT POWDER PRODUCTION PLANT

DRAWING TITLE :

SABIZ TOWER

STRUCTURAL ELEVATION ON GRID 11B & 11C

DRN/CADD

APG

DATE

01-03-05

PROJECT NO:

01-03052015

REF NO:

SCALE :

1:100

CHECKED

AMA

DRAWING NO.:

J8371-4-23-022

REV.

01

APPROVED

J8371-4-23-022-R01