


SECTION A
(SCALE 150)

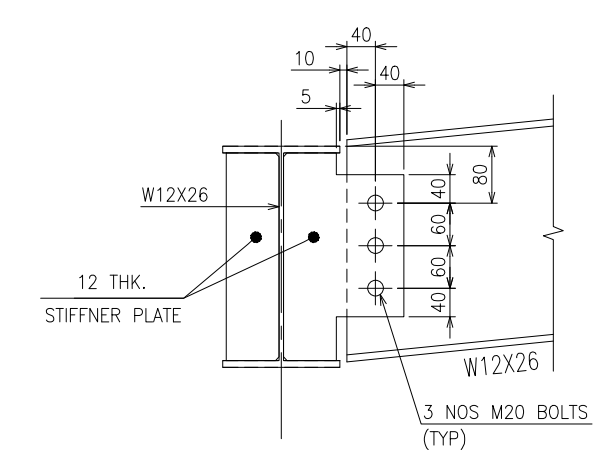

DET 1
(SCALE 1:10)

- GENERAL NOTES
1. ALL DIMENSIONS ARE IN MILLIMETRES AND LEVELS ARE IN METRES.
 2. FOR GENERAL NOTES, MATERIALS SPECIFICATION AND LEGEND REFERE DRAWING NO.J8371-4-23-009

03-08-15	01	REVISED AS PER CLIENT COMMENTS	APG	AMA	RAR
13-07-15	00	ISSUED FOR APPROVAL	APG	AMA	RAR
DATE	REV	DESCRIPTION	DRN	CKD	APP

CLIENT:
UNIVERSAL CHEMICAL COMPANY



دار الرياض
DAR AL RIYADH
MASDAR SYSTEMS & SOLUTIONS
P.O.BOX 20753, AL KHOBAR 31952
TEL: 8494-111 FAX: 849-3707 E-MAIL: masdar@daralriyadh.com

PROJECT TITLE:
SYNTHETIC DETERGENT POWDER
PRODUCTION PLANT

DRAWING TITLE :
SABIZ TOWER
STRUCTURAL ELEVATION ON GRID C3'

BY	DATE	PROJECT NO:	REF NO:
DRN/CADD	APG	01-03052015	SCALE : 1:100
CHECKED	AMA	DRAWING NO.:	REV.
APPROVED		J8371-4-23-028	01

J8371-4-23-028-R01

NOT FOR CONSTRUCTION
WITHOUT E.O.