
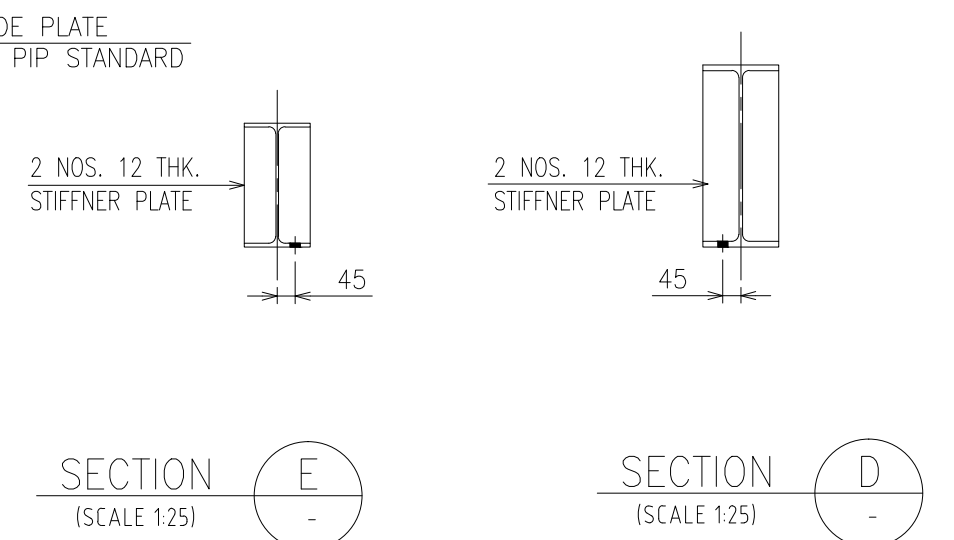
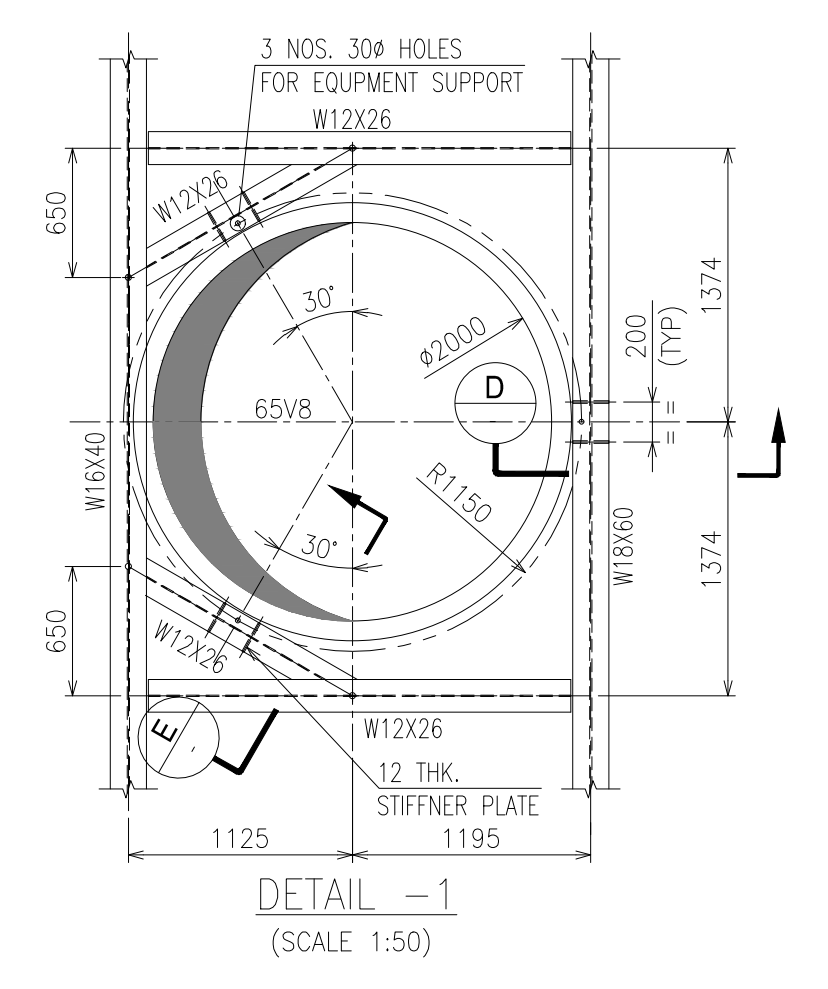
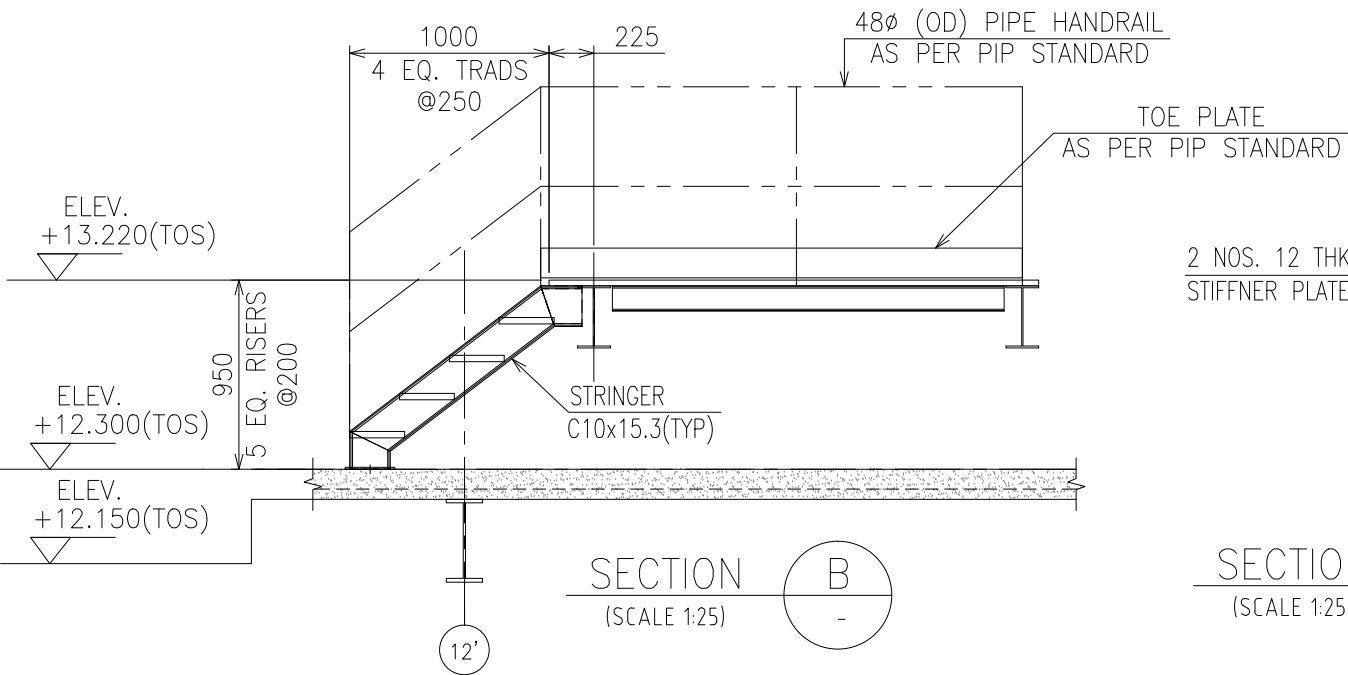
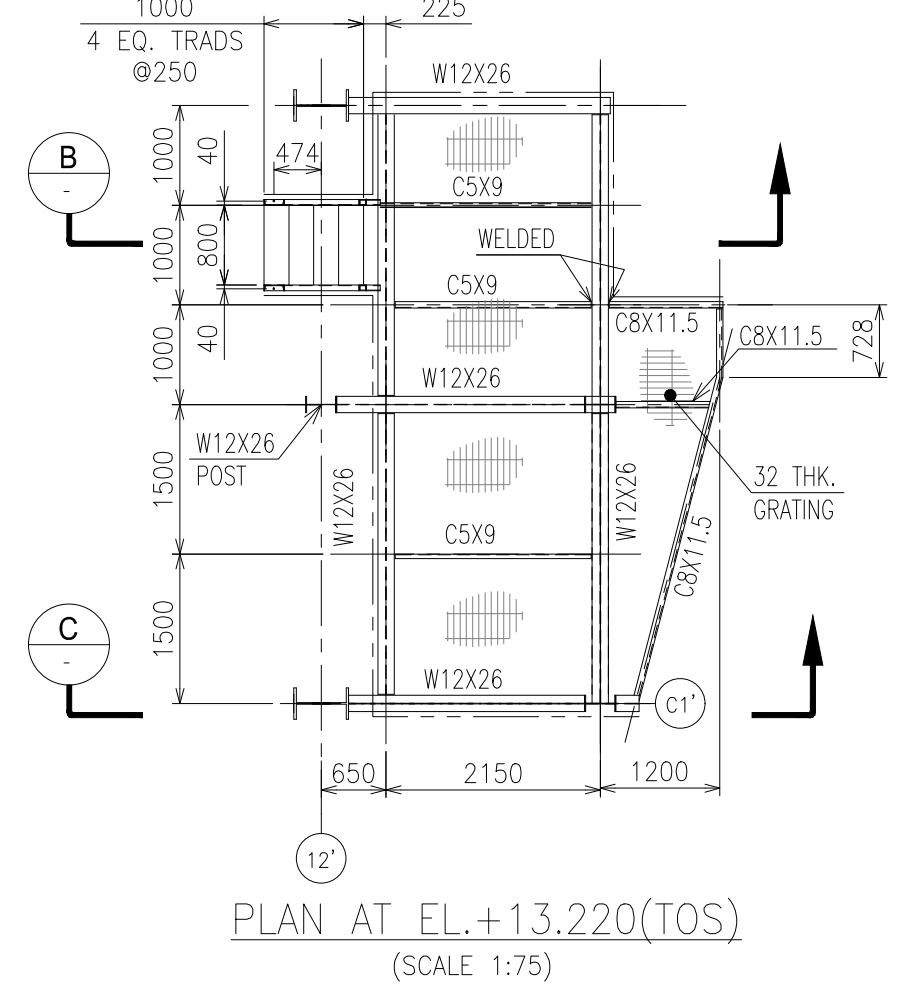
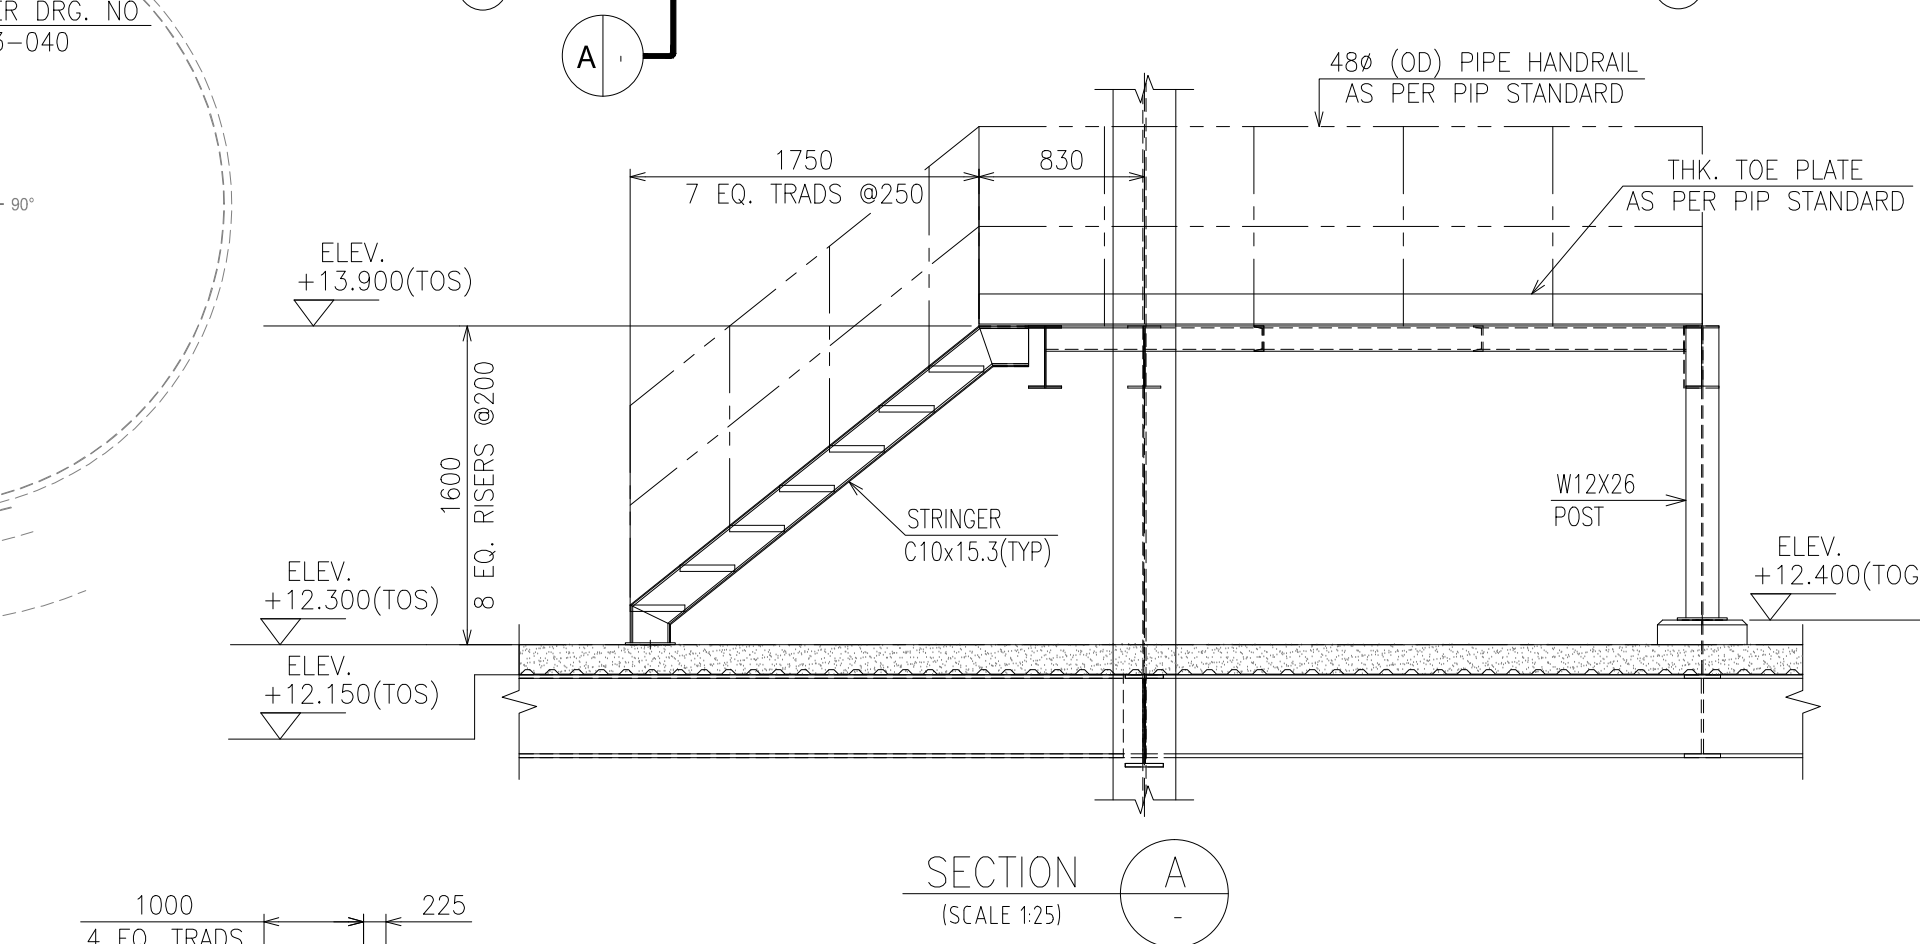
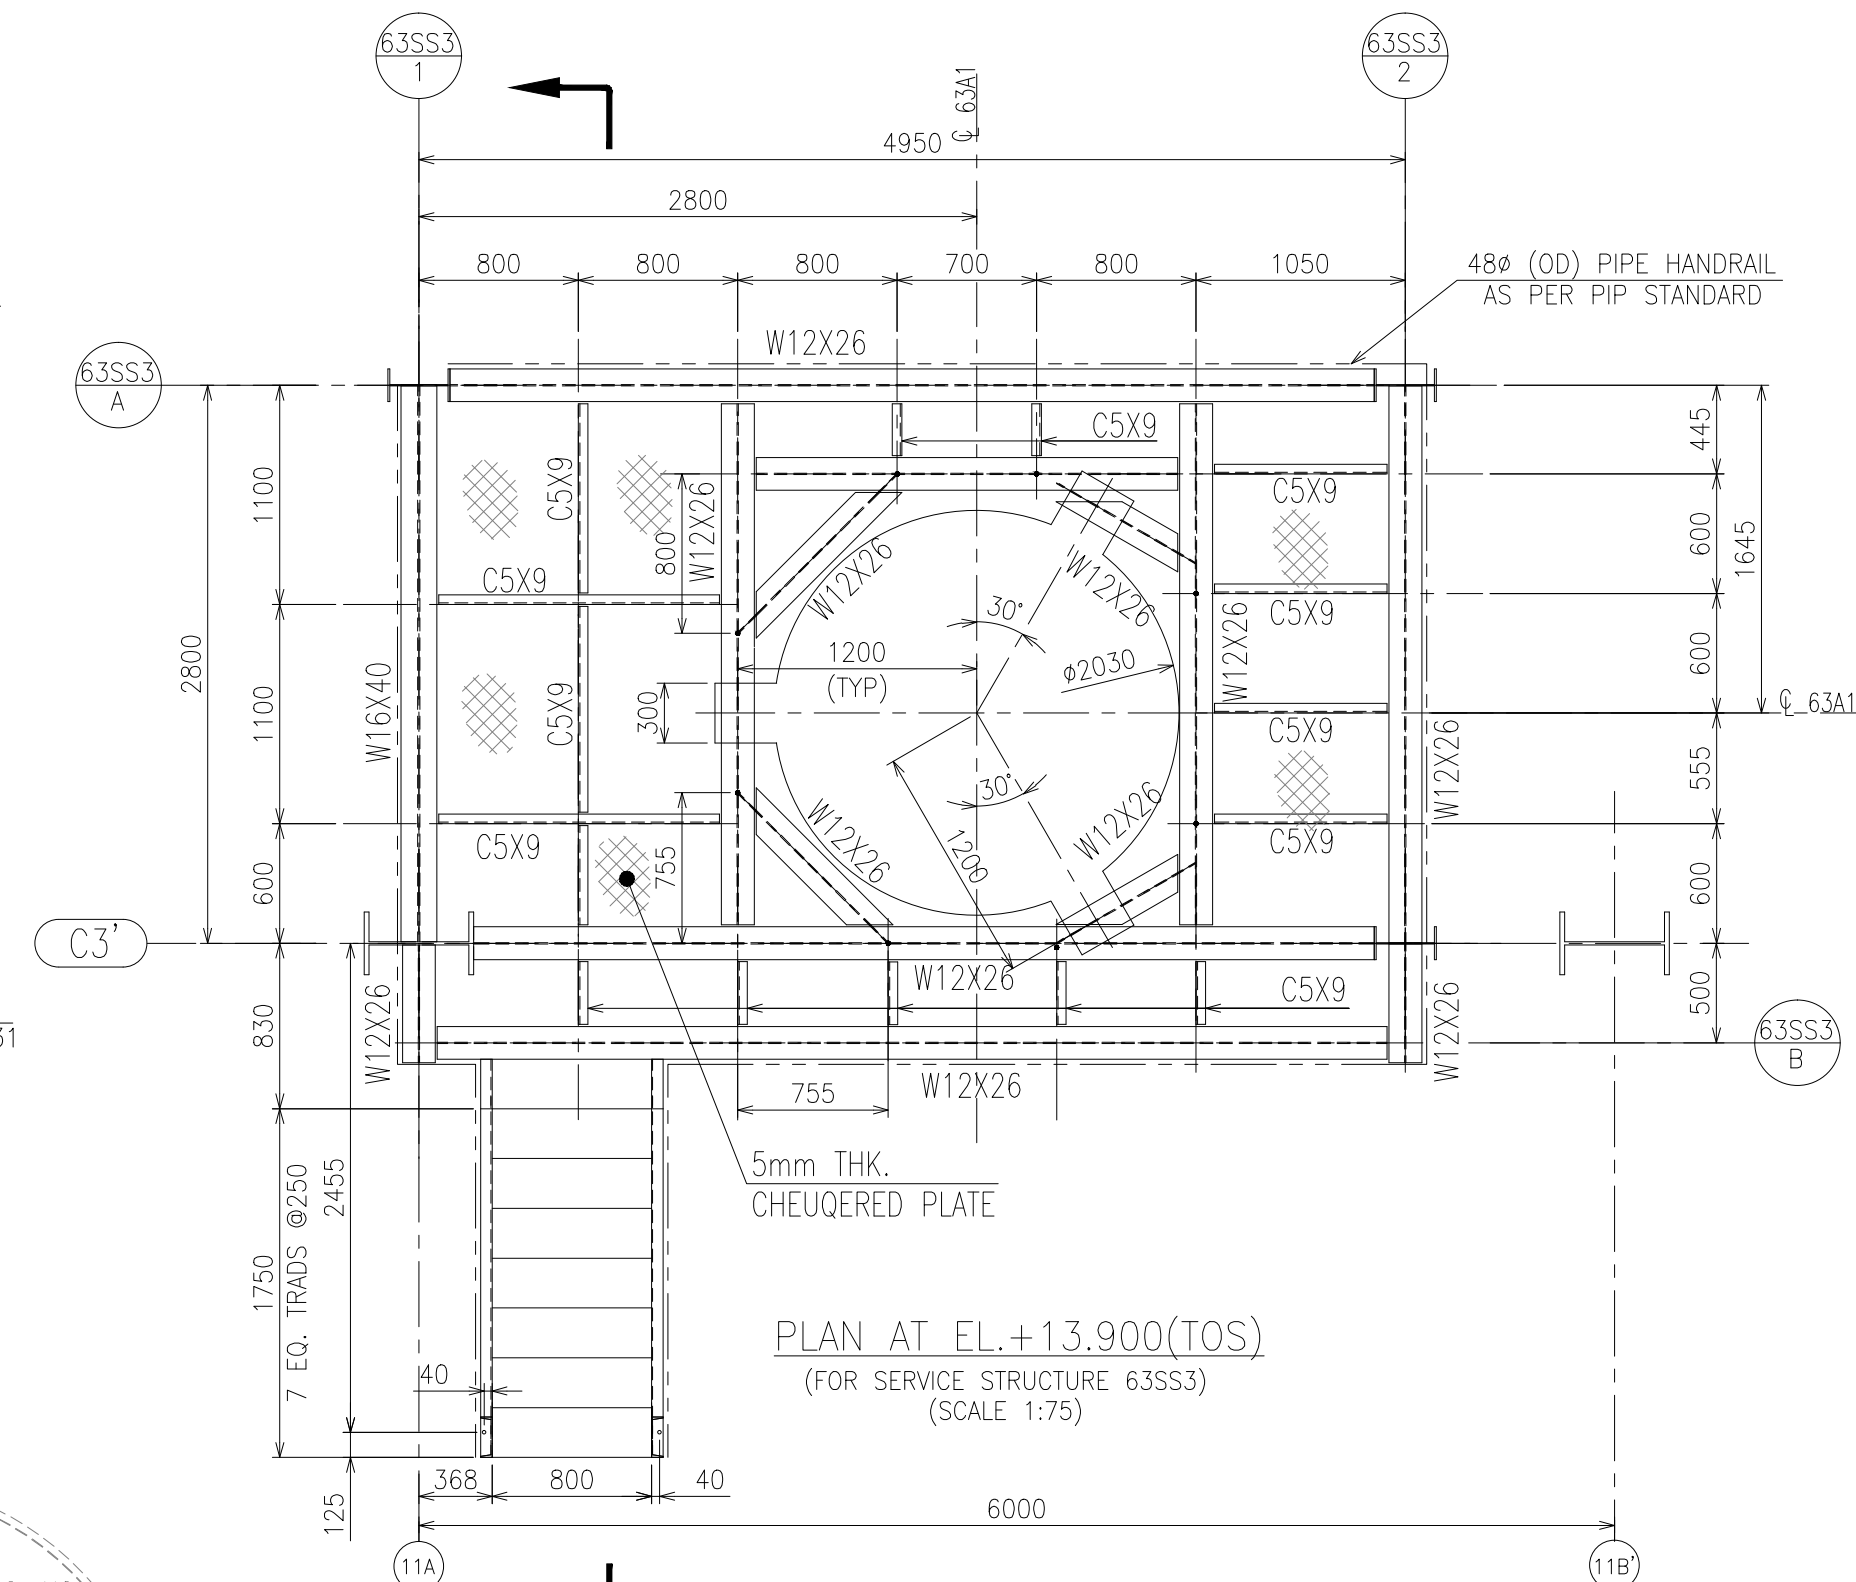
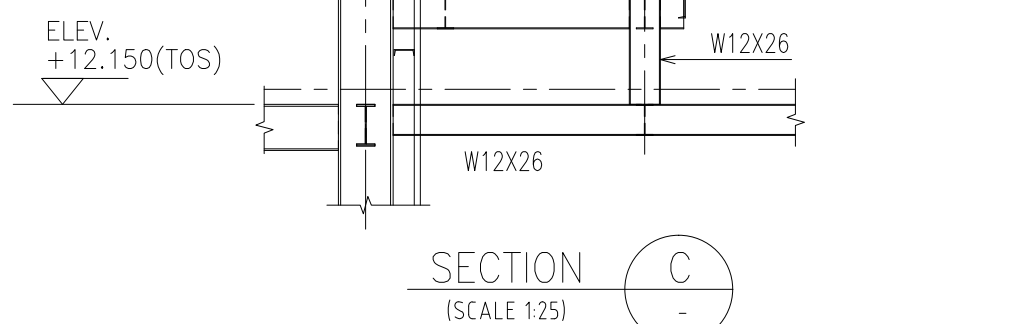
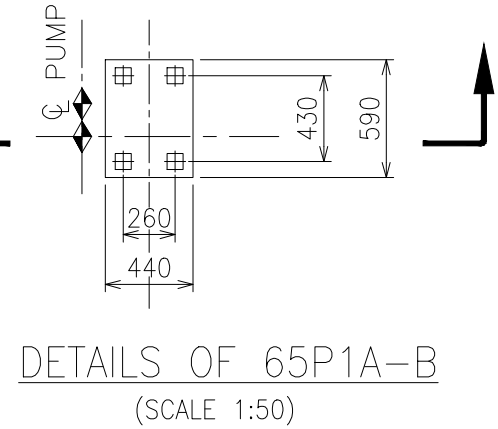


PLAN AT EL.+12.300(TOC)/EL.+12.150(TOS)
(FOR 65SS3 REFER DRG. NO. J8371-4-23-012)
(SCALE 1:75)

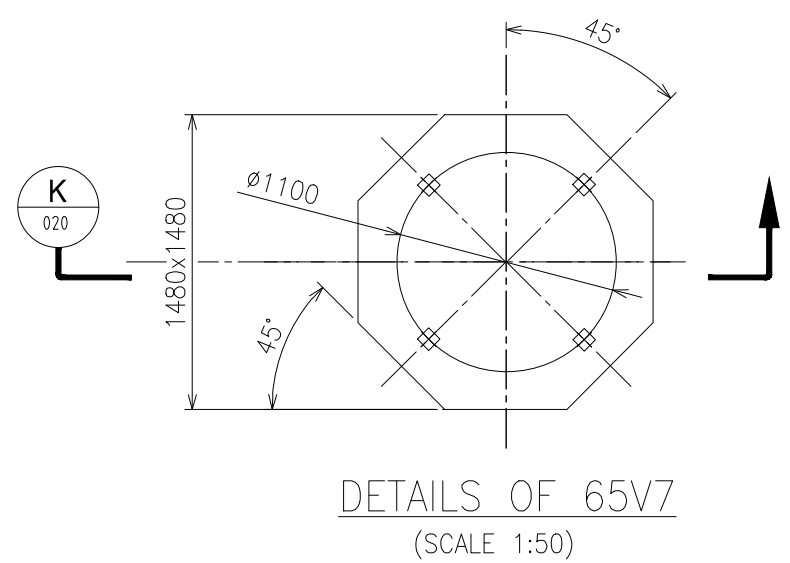

GENERAL NOTES

- ALL DIMENSIONS ARE IN MILLIMETRES AND LEVELS ARE IN METRES.
- FOR GENERAL NOTES, MATERIALS SPECIFICATION AND LEGEND REFER DRAWING NO. J8371-4-23-009.
- FOR TYPICAL DETAIL OF METAL DECK FLOORING, DETAIL AT EDGE AND DETAIL OF OPENING REFER DRG. NO. J8371-4-23-010.
- FOR DETAIL OF PEDESTAL FOR 63SS3 REFER DRG. NO. J8371-4-23-011.

BASE PLATE ELEVATION AND BOLT DATA

FOUNDATION BOLT SB-AT-SP059									
EQUIPMENT ITEM	TOP OF GROUT EL.	QTY	TYPE	DIA	P	NUTS QTY	L+P	POCKET DEPTH	
65MX1/65SR1	12.300	6	6	24	120	12	195	100	
65N3	12.300	12	4	16	20	—	95	—	
65P1	12.792	4	6	10	90	8	265	200	
65V7	12.400	4	6	16	100	8	225	150	
65V8	11.480	—	—	—	—	—	—	—	
63SS3-A1	12.400	4	6	16	85	8	210	150	
63SS3-A2	12.400	4	6	16	85	8	210	150	
63SS3-B2	12.400	4	6	16	85	8	210	150	
63SS3-STAIR	12.300	2	4	16	15	—	90	—	
65SS3-A1	12.300	1	4	16	15	—	90	—	
65SS3-A2	12.300	1	4	16	15	—	90	—	
65SS3-B1	12.300	1	4	16	15	—	90	—	
65SS3-B2	12.300	1	4	16	15	—	90	—	
65SS3-LADDER	12.300	2	4	16	15	—	90	—	

REFERENCE DRAWINGS	
DESCRIPTION	DRAWING NUMBER
GENERAL LAYOUT	2F78-20-101
PLOT PLAN SABIZ PLANT	2F78-20-102
CONCEPTUAL LAYOUT	2F78-20-104
EQUIPMENT LAYOUT AND LOADING DATA	2F78-55-101
SABIZ PLANT LAYOUT PLANS	J8371-4-23-009 TO 019

03-08-15	02	REVISED AS PER CLIENT COMMENT	APG	AMA	RAR
07-07-15	01	REVISED AS PER CLIENT COMMENT	APG	AMA	RAR
03-07-15	00	ISSUED FOR APPROVAL	APG	AMA	RAR
DATE	REV	DESCRIPTION	DRN	CKD	APP

CLIENT:
UNIVERSAL CHEMICAL COMPANY



PROJECT TITLE:		SYNTHETIC DETERGENT POWDER PRODUCTION PLANT	
DRAWING TITLE :		SABIZ TOWER	
STRUCTURAL GA LAYOUT AT EL.+12.300(TOC)/EL.+12.150(TOS) AND EL.+13.220 (TOS)			
BY	DATE	PROJECT NO:	REF NO:
APG	01-03052015	01-03052015	1:75
CHECKED	AMA	DRAWING NO.:	REV. 02
APPROVED		J8371-4-23-012	

J8371-4-23-012-R02

USE 84TB006 FOR TITLE BLOCK